
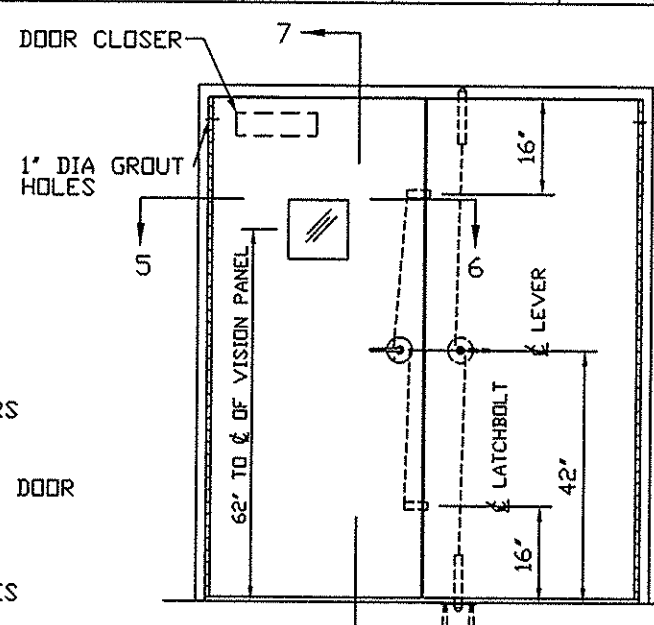
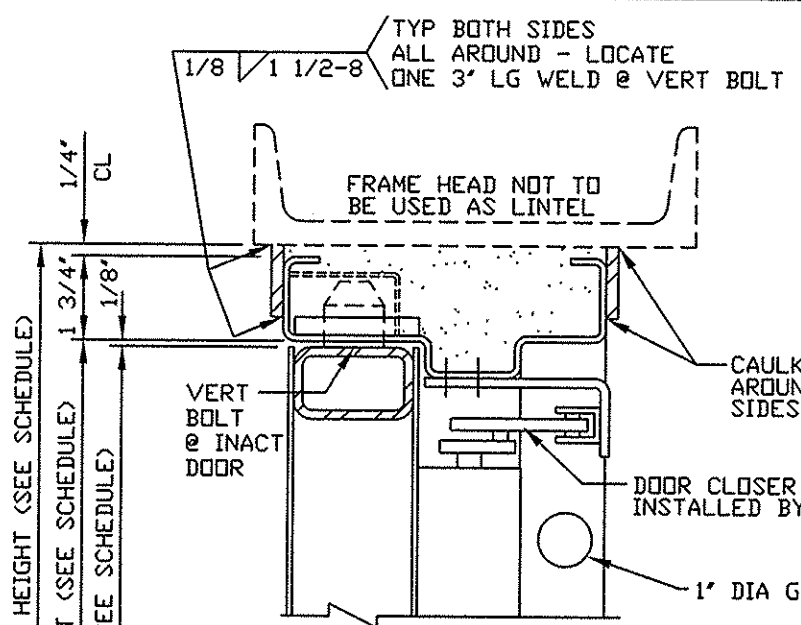





QUAN.	MARK NO	HAND	LOCATION		EXISTING WALL OPNG		FRAME OPNG		DOOR SIZE		DOOR ELEV	SECTIONS				REMARKS
			HINGE SIDE	STOP SIDE	WIDTH	HEIGHT	WIDTH	HEIGHT	WIDTH	HEIGHT		HINGE	STRIKE	HEAD	SILL	
1 PR	2	LHRB ACT	EXTERIOR	INTERIOR	76'	86'	72'	84'	35 3/8'	83 1/8'	B	5	6	7	8	

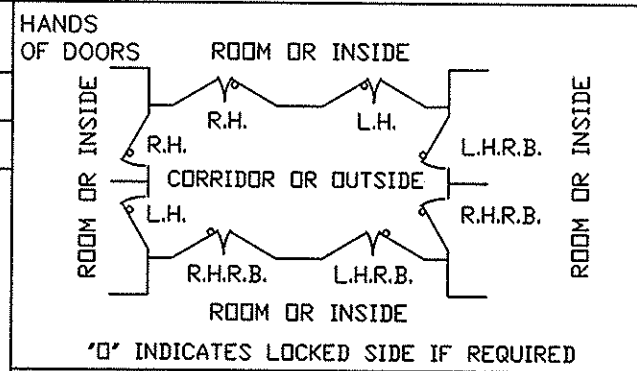

IMPORTANT NOTE:
WALL MUST BE CAPABLE OF SUPPORTING 32 LB/IN PER JAMB IN THE SEATING DIRECTION AND UNSEATING CONCENTRATED LOADS AS FOLLOWS:
AT VERT BOLTS 2950 LBS
AT HINGES 24 LB/IN

- FRAME INSTALLATION**
1. PROPERLY BRACE AND SUPPORT FRAME DURING INSTALLATION
 2. JAMBS MUST BE PLUMB
 3. HEAD MUST BE LEVEL
 4. ALL DIMENSIONS TO BE WITHIN 1/16"
 5. DIAGONAL DIMENSIONS TO BE TO BE WITHIN 1/8"


DOOR WEIGHT
ACTIVE DOOR 400 LBS
INACTIVE DOOR 450 LBS

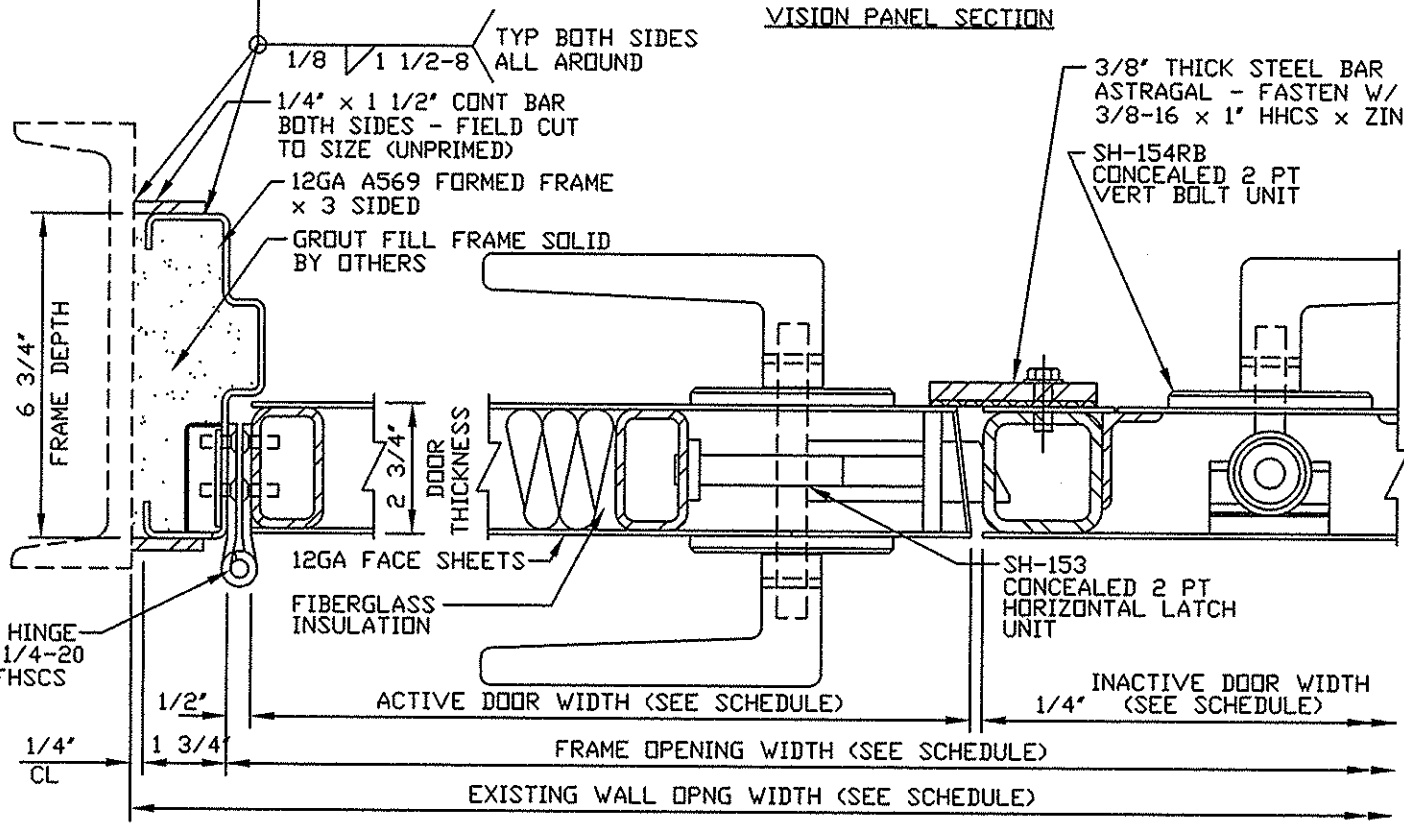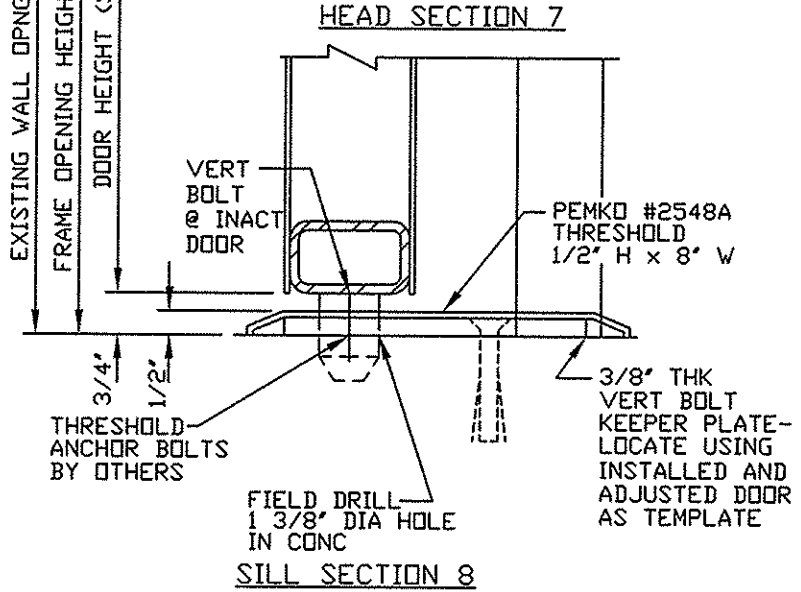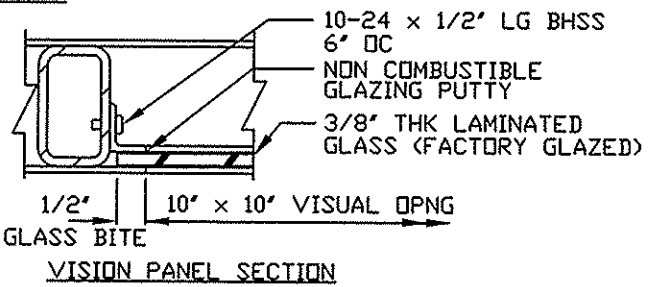

- NOTES:**
1. STATIC DESIGN PRESSURE: 0.8 PSI x MAX DIF OF 2 = 1.6 PSI W/ 100% REBOUND
 2. FINISH: PDI STD GREY PRIMER
 3. FIRE RATING: NONE
 4. HARDWARE BY PDI:
 - (2) CONTINUOUS HINGE x DOOR HEIGHT 8GA LEAVES x 3/8\"/>
 - (1) SH-153 2 PT HORIZONTAL HARDWARE LEVER x LEVER TRIM x US32D FINISH FUNCTION: PASSAGE @ ACTIVE DOOR
 - (1) SH-154RB 2 PT MANUAL VERT HARDWARE LEVER x NO EXT TRIM x US32D FINISH @ INACTIVE DOOR
 - (1) YALE #4400 DOOR CLOSER x PA x ALUM FIN @ ACTIVE DOOR

DATE	MK	DESCRIPTION	BY
REVISIONS			

CUSTOMER:
PROJECT:


 PROTECTIVE DOOR INDUSTRIES
 HARVEY, ILLINOIS 60426

TITLE DB-200 PAIR BLAST RESISTANT DOOR AND FRAME			
DWG BY	LF	CHKD BY	
DATE	7/3/07	DATE	
SCALE		QA	
DWG NO.	1677-07	SHT NO.	2

NOTICE
THIS IS A CONFIDENTIAL DISCLOSURE LOANED BY PROTECTIVE DOOR IND. SUBJECT TO THE CONDITIONS THAT IT AND THE INFORMATION EMBODIED THEREIN SHALL BE USED ONLY FOR RECORD AND REFERENCE PURPOSES, SHALL NOT BE USED OR CAUSED TO BE USED IN ANYWAY PREJUDICIAL TO THE INTEREST OF THIS COMPANY, SHALL NOT BE REPRODUCED OR COPIED IN WHOLE OR IN PART, AND SHALL BE RETURNED UPON REQUEST.

GENERAL CONDITIONS
P.D.I. WILL NOT BE LIABLE FOR ANY ERRORS OCCURRING TO OTHER TRADES THROUGH THE USE OF THIS DRAWING.
CONTRACTOR TO CHECK ALL DIMENSIONS AT JOB AS P.D.I. ASSUMES NO RESPONSIBILITY FOR GENERAL BUILDING DIMENSIONS.

PLOT SCALE 1=4
1677-2